

Planting Schedule			
Trees			
Quantity	Latin Name	Common Name	Size
Shrubs			
Quantity	Latin Name	Common Name	Size



LANDSCAPING PLAN

SCALE: 1" = 60'

THIS DOCUMENT IS PROVIDED BY BORREGO SOLAR SYSTEMS INC. TO FACILITATE THE SALE AND INSTALLATION OF A SOLAR POWER SYSTEM FROM BORREGO SOLAR SYSTEMS. REPRODUCTION, RELEASE OR UTILIZATION FOR ANY OTHER PURPOSE, WITHOUT PRIOR WRITTEN CONSENT IS STRICTLY PROHIBITED.

BORREGO SOLAR
1115 WESTFORD STREET, 2ND FLOOR
LITTLETON, CO 80120
PHONE: (888) 886-8273
FAX: (888) 843-8778
WWW.BORREGOSOLAR.COM

OAK TREE DEVELOPMENT
THORNDIKE PLACE
DOROTHY ROAD ARLINGTON, MA




PROJECT NUMBER:
615-0012


REV	DATE	DRAWN	CHECKED	RELEASE	LEVEL
1	02/24/15	DA	DA	DA	CLIENT SUBMISSION

SCALES STATED ON DRAWINGS ARE VALID ONLY WHEN PLOTTED ARCH D 24" X 36"

C-5
LANDSCAPING PLAN

RAIN GARDEN

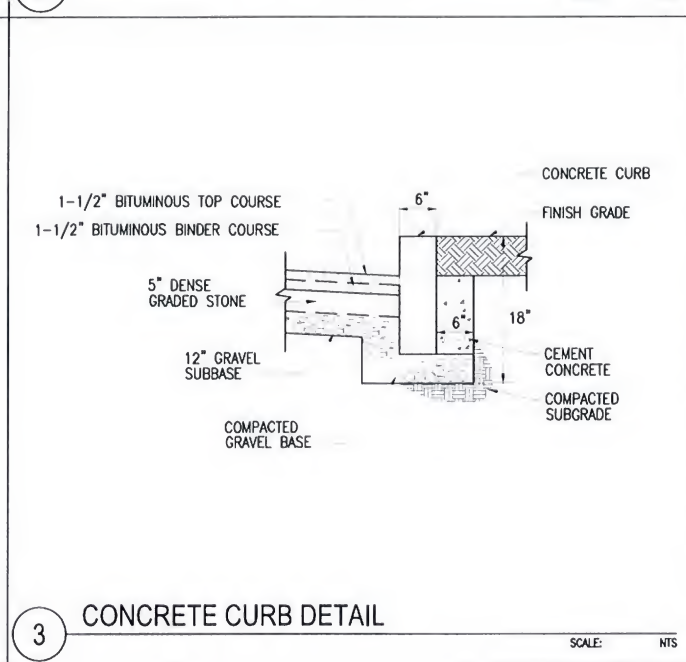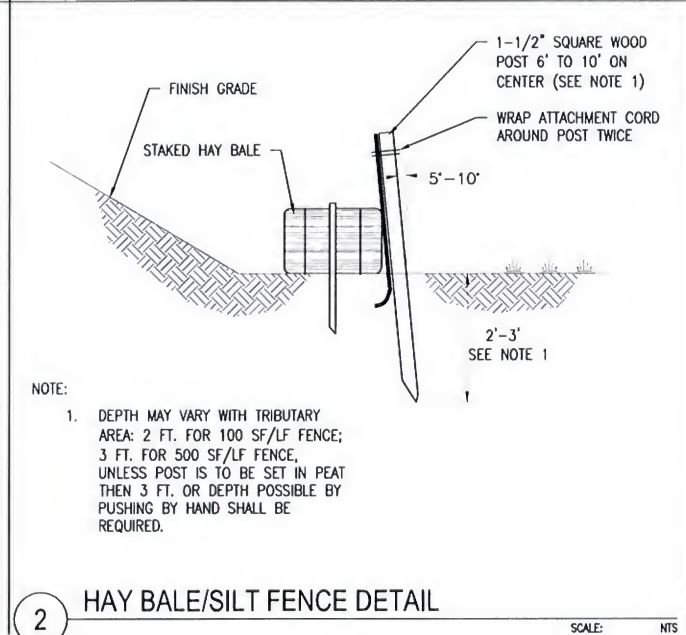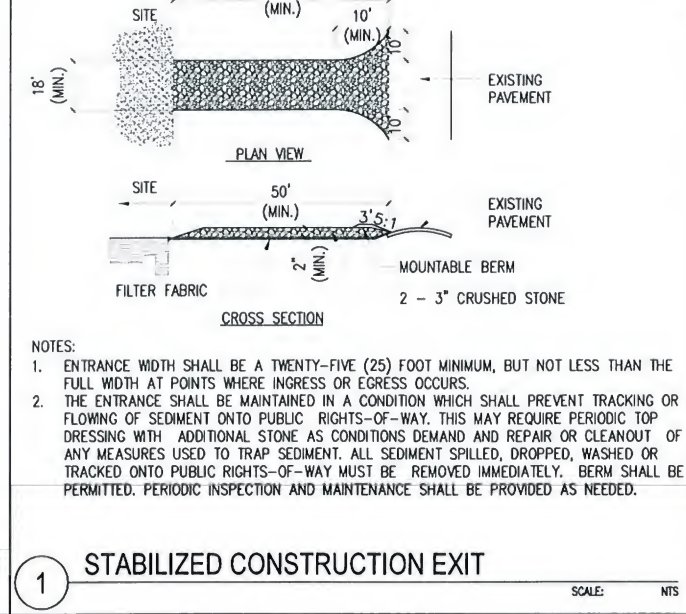

<p>THIS DOCUMENT IS PROVIDED BY BORRERO SOLAR SYSTEMS INC. TO FACILITATE THE SALE AND INSTALLATION OF A SOLAR POWER SYSTEM FROM BORRERO SOLAR SYSTEMS. REPRODUCTION, RESALE OR UTILIZATION FOR ANY OTHER PURPOSE, WITHOUT PRIOR WRITTEN CONSENT IS STRICTLY PROHIBITED.</p>			
 <p>BORRERO SOLAR</p> <p>1115 WESTFORD STREET, 2ND FLOOR LOWELL, MA 01851 PHONE: (978) 858-8273 FAX: (978) 863-8778 WWW.BORREROSOLAR.COM</p>			
<p>OAK TREE DEVELOPMENT THORNDIKE PLACE DOROTHY ROAD ARLINGTON, MA</p>			
<p>PROJECT NUMBER: 615-0012</p>			
REV	DATE	DRAWN	CHECKED / RELEASE LEVEL
1	02/24/15	DA	DA CLIENT SUBMISSION
<p>SCALES STATED ON DRAWINGS ARE VALID ONLY WHEN PLOTTED ARCH D 24" x 36"</p>			
<p>C-6</p> <p>CONSTRUCTION DETAILS</p>			